



23 Indigo Loop Eaton, WA



4



2



2

EATON OASIS!

This beautifully presented four bedroom two bathroom home has everything you'll ever need. Located in a quiet street and only minutes from local shops and schools. All rooms have their own reverse cycle split air conditioner that will keep you cool throughout summer and warm in winter. The newly installed kitchen has gourmet appliances and is wonderfully laid out with plenty of storage space.

Other property features include:

- Modern kitchen with stainless steel appliances and breakfast bar
- All bedrooms have reverse cycle split air conditioning
- Spacious master bedroom with large bay window
- Minor bedrooms all with built in robes

For more details please visit :

<https://www.summitbunbury.com.au/5357984>



Jim Evans

0410 303 777


Price: \$402000

Council Rates: \$2,058.00/year (approx)

Water Rates: \$1,427.45/year (approx)

23 Indigo Loop

Eaton, WA

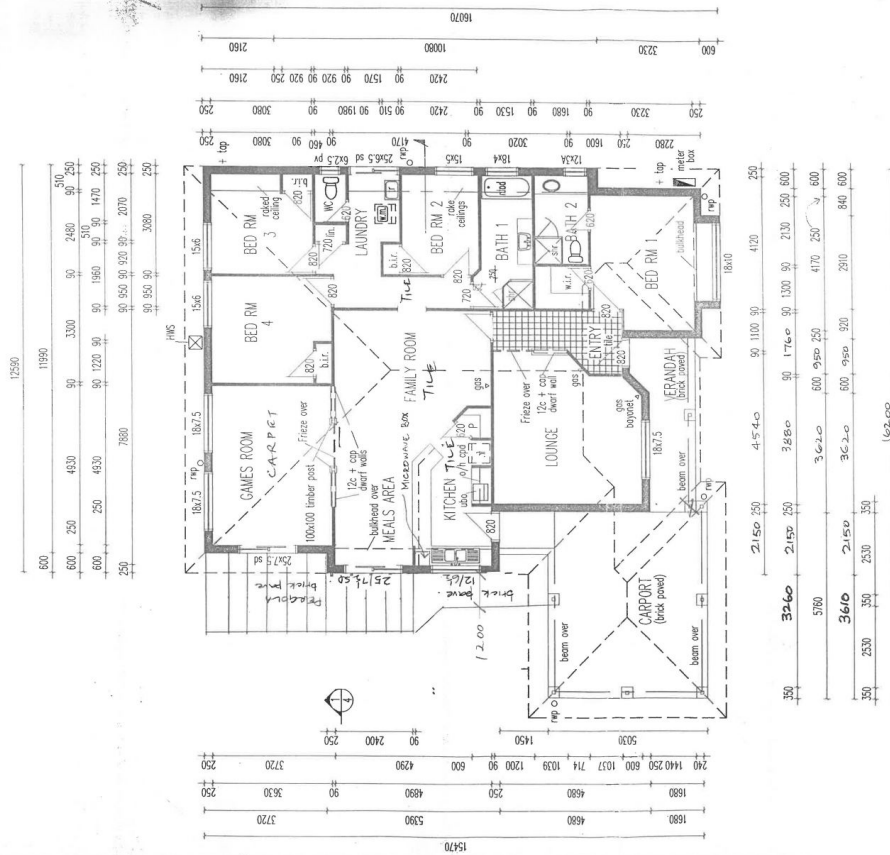

LIVING AREA 170.2m²
 PERMETER 58.2m
 CARPORT 30.7m²
 VERANDAH 8.6m²

© Copyright

PRINCI CONSTRUCTIONS P/L TRADING AS ADVANCE LIVING

Building a better Australia Advance Living 1 Lucy Road Brunswick Junction (097) 26 1188		DRAWN: N/W DATE: 3.10.98 SCALE: 1:100 FLOOR PLAN	PROPOSED RESIDENCE FOR PEET & CO TO BE ERRECT AT LOT 602 INDIGO LOOP EATON DRAWING NUMBER: 00205701 SHEET: 1 of 5
--	--	---	---

20/05