



14 Moira Road Collie, WA



4



2



2

HOME ON HALF ACRE IN THE MIDDLE OF TOWN

Price: \$255000

FEATURES


- Large bedrooms
- Large living area
- Gas stove
- New electric hot water system
- Ducted evaporative A/C



Lorraine Grassie

For more details please visit :
<https://www.summitbunbury.com.au/4728775>

Ground Floor

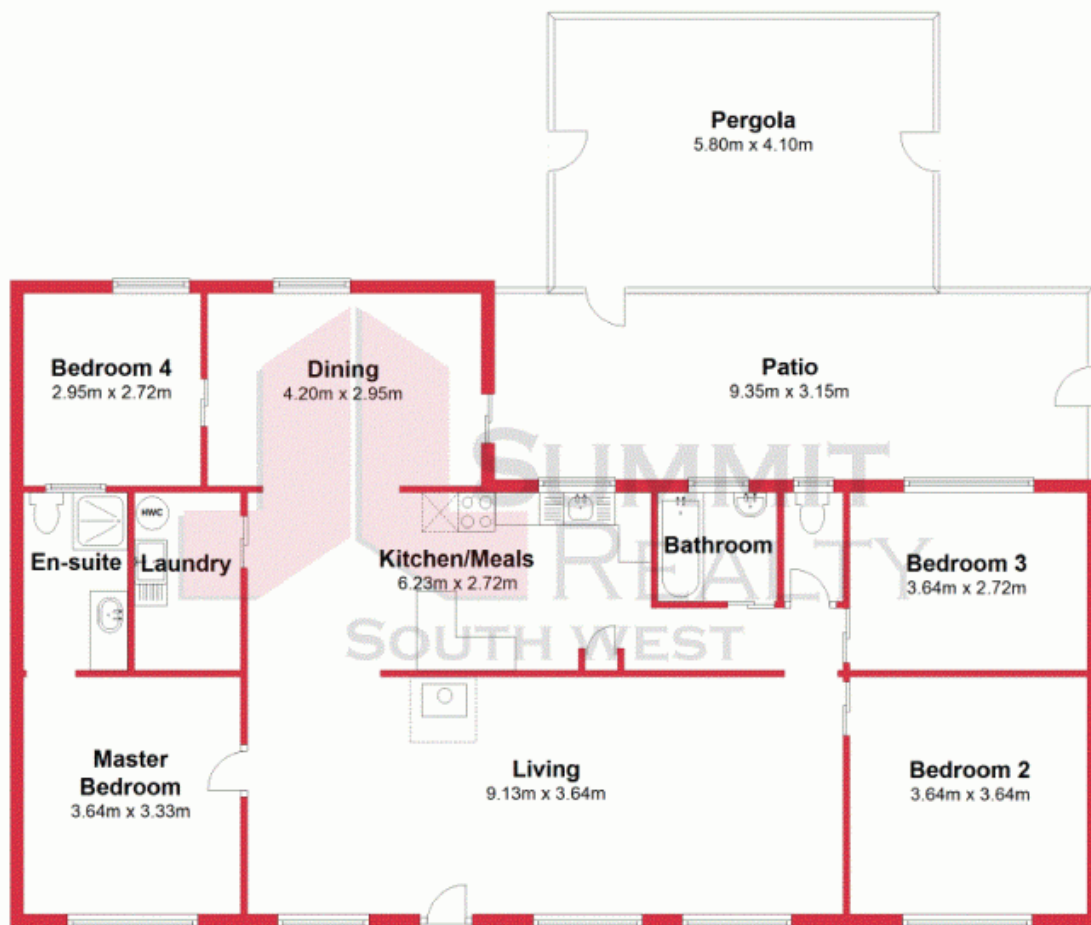

This plan has been reproduced for marketing purposes only. Plan 2 Move take no responsibility for the accuracy of stated measurements, positioning of doors/windows etc. Interested parties are strongly advised to undertake their own checks when establishing the suitability for furniture etc. Not To Scale.
Plan produced using PlanUp.


14 Moira Road, Collie

14 Moira Road

Collie, WA



Ground Floor

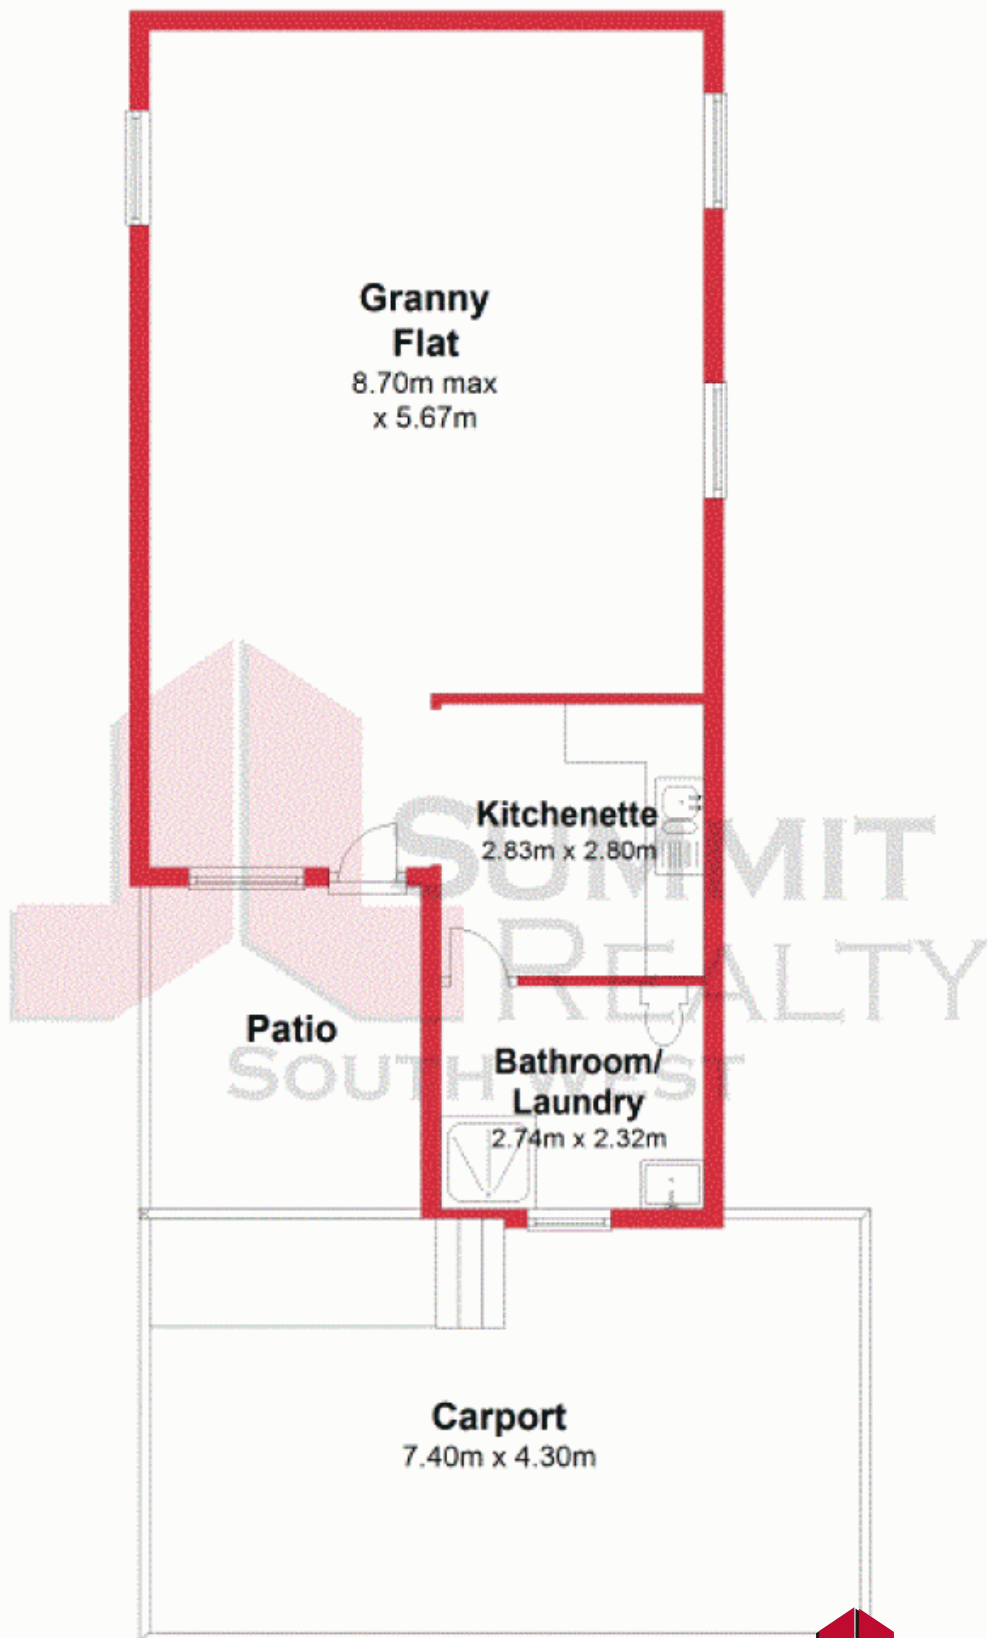

14 Moira Road

Collie, WA



This plan has been reproduced for marketing purposes only. Plan 2 Move take no responsibility for the accuracy of stated measurements, positioning of doors/windows etc. Interested parties are strongly advised to undertake their own checks when establishing the suitability for furniture etc. Not To Scale. Plan produced using PlanUp.

14 Moira Road (Annexe), Collie