



## 55 Daablone Vista Dalyellup, WA

### One Golf Shot Distance From The Beach

Living this close to the beach is a special feeling to walk early morning to get ready for work or even after work to experience a calming affect with the benefits of breathing in that salty air. This 770m2 block literally a few small steps from parkland immediately across the road.

Other benefits include:

- This block is situated within a lovely neighborhood, sitting between many other beautiful new homes.
- The block is mostly flat land ready to build your dream home!

**Price:** Offers Over \$345,000




**Jim Evans**


0410 303 777

For more details please visit :  
<https://www.summitbunbury.com.au/4728917>




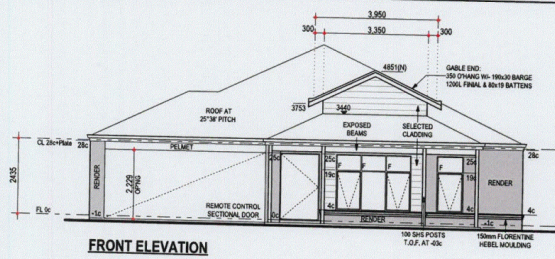


**FRONT ELEVATION**

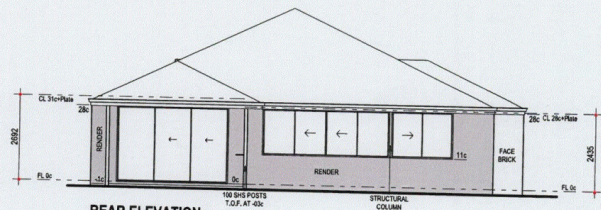

**REAR ELEVATION**

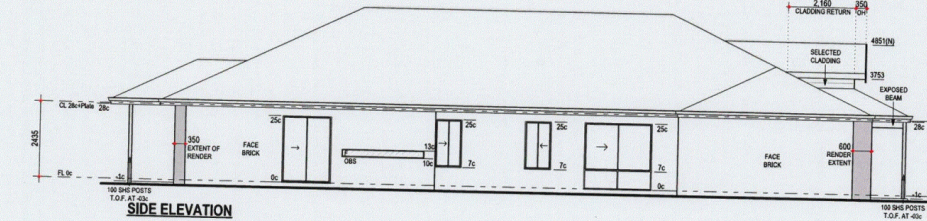

**SIDE ELEVATION**

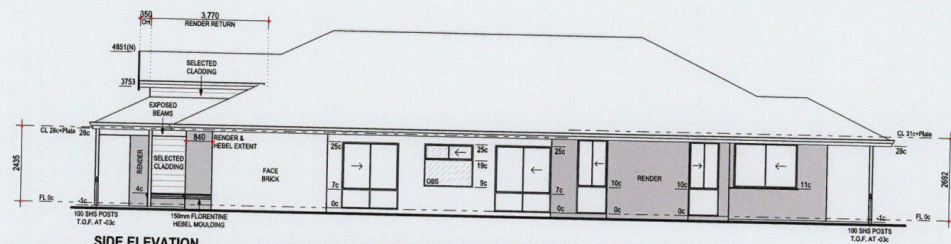

**SIDE ELEVATION**

CONSULTANT: MELISSA REPACHOLI  
SHEET 2 OF 2

Tangent Nominees Pty Ltd  
(A.C.N. 100 860 585)  
Trustee For The Summit Homes  
Group Unit Trust  
242 Leach Highway, Myerem,  
W.A. 6154.  
Telephone(s) 9317 0100  
Facsimile(s) 9330 4507

PROPOSED RESIDENCE FOR:

ADDRESS  
LOT 1100 DAABLONE VISTA  
DALYELLUP



ORCHARD

CONSULTANT: / /  
CLIENTS: / /  
Any reproduction in whole or part of this design is not  
permitted and is subject to s. 221B

DATE:  
DIN:  
CHD:  
SCALE: 1:100  
REF:

55 Daablone Vista

Dalyellup, WA





TARGET HOMES Pty Ltd  
(A/CN 008 865 865)  
Truslow Pk The Summit Homes  
222 Leach Highway, Wyndee  
W.A. 6154  
Tel: 08 9377 0100  
Fax: 08 9377 0100

PROPOSED RESIDENCE FOR:  
ADDRESS  
LOT 1100 DAABLONE VISTA  
DALYELLUP




ORCHARD

CONSULTANT: \_\_\_\_\_  
CLIENT: \_\_\_\_\_  
DATE: \_\_\_\_\_  
DNR: \_\_\_\_\_  
CND: \_\_\_\_\_  
SCALE: 1:100  
REF: \_\_\_\_\_

Any alterations to this design is not permitted and is subject to © 2015

CONSULTANT: MELISSA REPACHOLI  
SHEET 1 OF 2

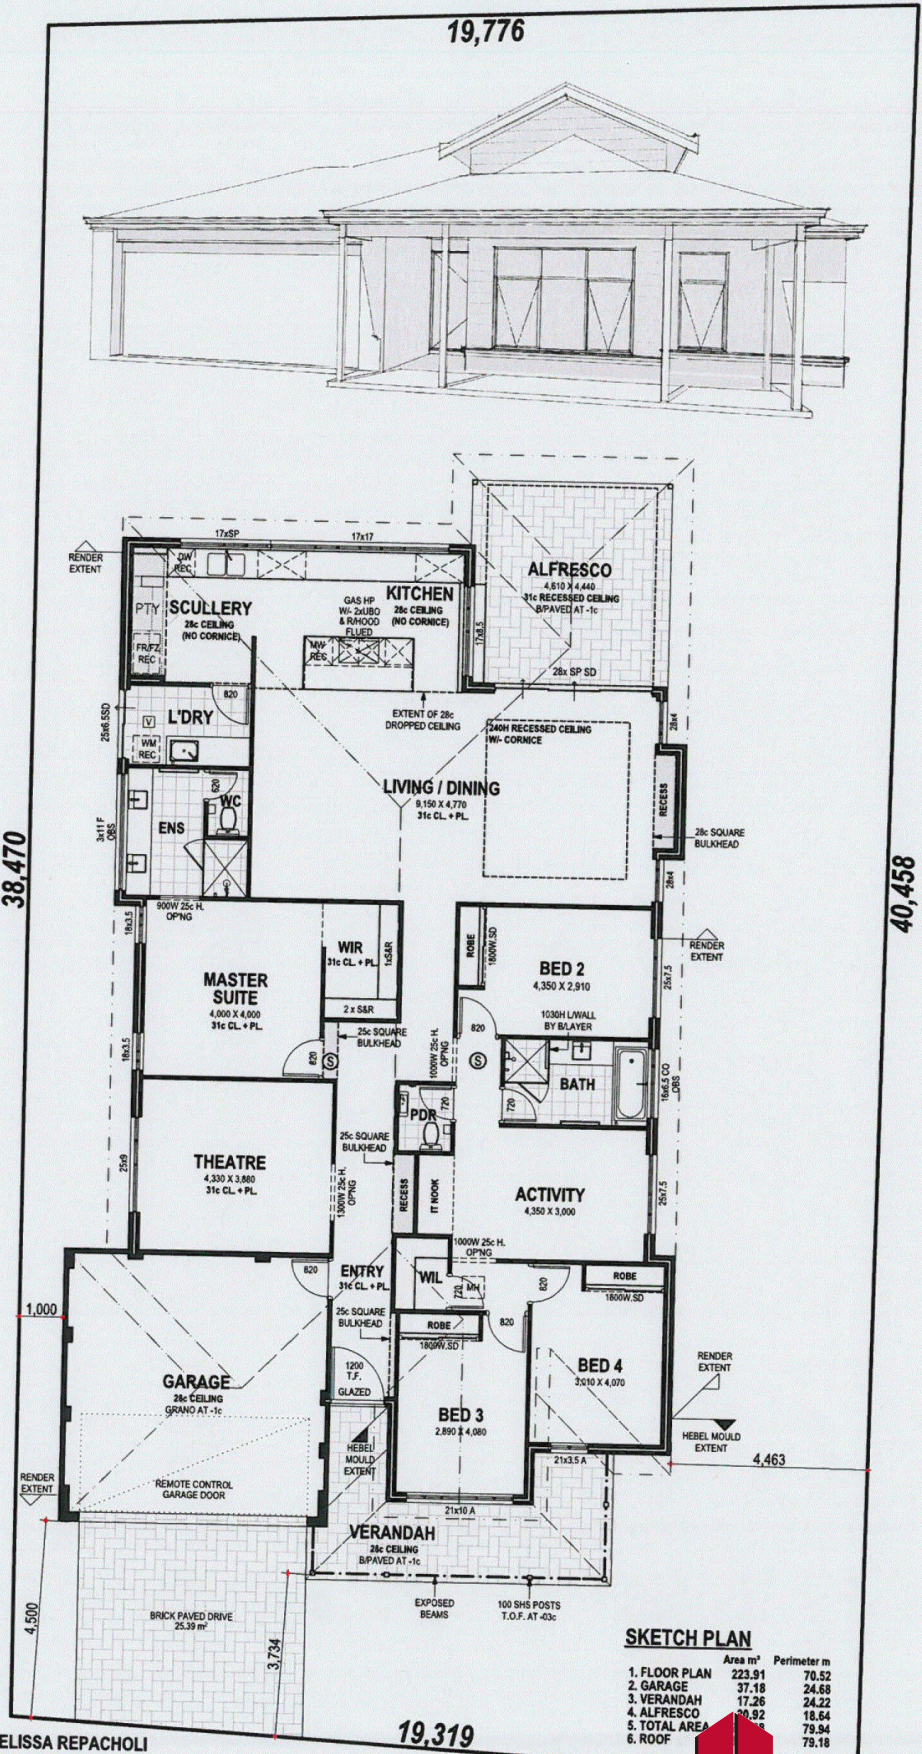

55 Daablone Vista

Dalyellup, WA

